

Project
Łódź Summer Festival 2026

Legend:

-  JDC Burst 1 (94)
-  Pixel Line IP (82)
-  Robin MegaPointe (64)
-  Cluster B2 FC (58)
-  Solar 27Q (56)
-  Hy B-Eye K25 (51)
-  Robin iForte (34)
-  Cluster B2 FC (34)
-  Pixel Line IP (16)
-  MAC Aura XIP (16)
-  Robin iForte FS (5)

Equipment

Count	Name
2	GrandMA3 Fullsize
1	GrandMA3 Light
3	RoboSpots

Revision info

Number: v.1 Date: 21/05/2026

Drawing name:

1.Top

Project date:

Lato 2026

Project location:

Polska

Client

Lighting Designer

Darek Kozak

Drawing author


dario.kozak

Mail

darek@mech.wtf

Phone

+48725508673

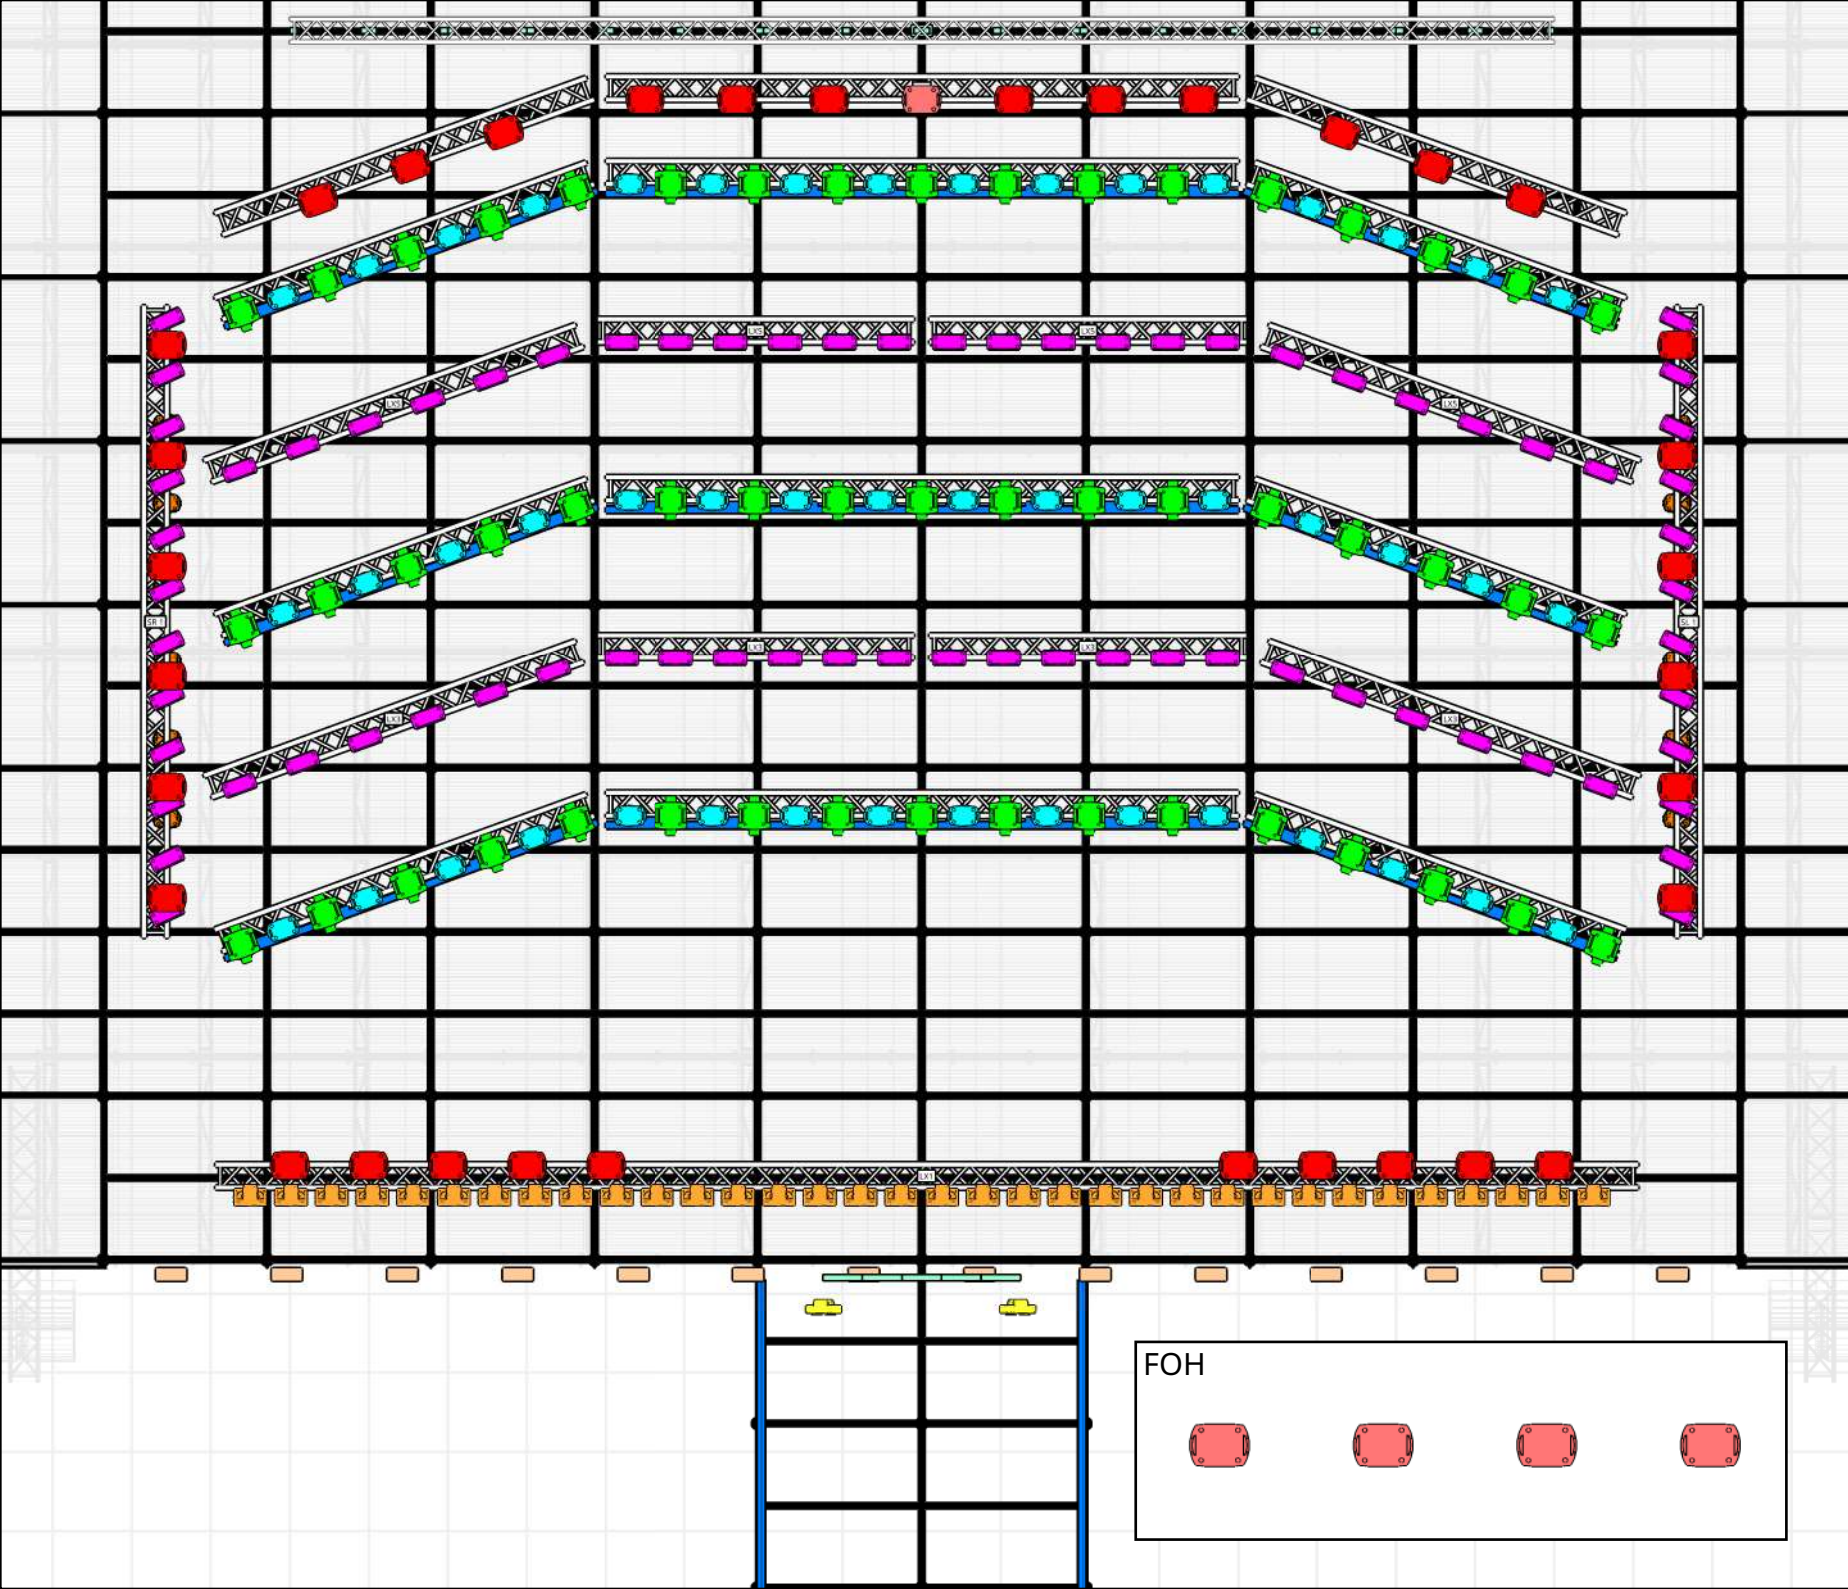

FOH



Project
Łódź Summer Festival 2026

Legend:

-  JDC Burst 1 (94)
-  Pixel Line IP (82)
-  Robin MegaPointe (64)
-  Cluster B2 FC (58)
-  Solar 27Q (56)
-  Hy B-Eye K25 (51)
-  Robin iForte (34)
-  Cluster B2 FC (34)
-  Pixel Line IP (16)
-  MAC Aura XIP (16)
-  Robin iForte FS (5)

Equipment

Count	Name
2	GrandMA3 Fullsize
1	GrandMA3 Light
3	RoboSpots

Revision info

Number: v.1 Date: 21/05/2026

Drawing name:

2.Front

Project date:

Lato 2026

Project location:

Polska

Client

Lighting Designer

Darek Kozak

Drawing author

dario.kozak

Mail

darek@mech.wtf

Phone

+48725508673

FOH



Project
Łódź Summer Festival 2026

Legend:

-  JDC Burst 1 (94)
-  Pixel Line IP (82)
-  Robin MegaPointe (64)
-  Cluster B2 FC (58)
-  Solar 27Q (56)
-  Hy B-Eye K25 (51)
-  Robin iForte (34)
-  Cluster B2 FC (34)
-  Pixel Line IP (16)
-  MAC Aura XIP (16)
-  Robin iForte FS (5)

Equipment

Count	Name
2	GrandMA3 Fullsize
1	GrandMA3 Light
3	RoboSpots

Revision info

Number: v.1 Date: 21/05/2026

Drawing name:

3.Side

Project date:

Lato 2026

Project location:

Polska

Client

Lighting Designer

Darek Kozak

Drawing author

dario.kozak

Mail

darek@mech.wtf

Phone

+48725508673

Project
Łódź Summer Festival 2026

Legend:

-  JDC Burst 1 (94)
-  Pixel Line IP (82)
-  Robin MegaPointe (64)
-  Cluster B2 FC (58)
-  Solar 27Q (56)
-  Hy B-Eye K25 (51)
-  Robin iForte (34)
-  Cluster B2 FC (34)
-  Pixel Line IP (16)
-  MAC Aura XIP (16)
-  Robin iForte FS (5)

Equipment

Count	Name
2	GrandMA3 Fullsize
1	GrandMA3 Light
3	RoboSpots

Revision info

Number: v.1 Date: 21/05/2026

Drawing name:
4.Perspective

Project date:
Lato 2026

Project location:
Polska


Client


Lighting Designer
Darek Kozak

Drawing author
dario.kozak

Mail
darek@mech.wtf

Phone
+48725508673

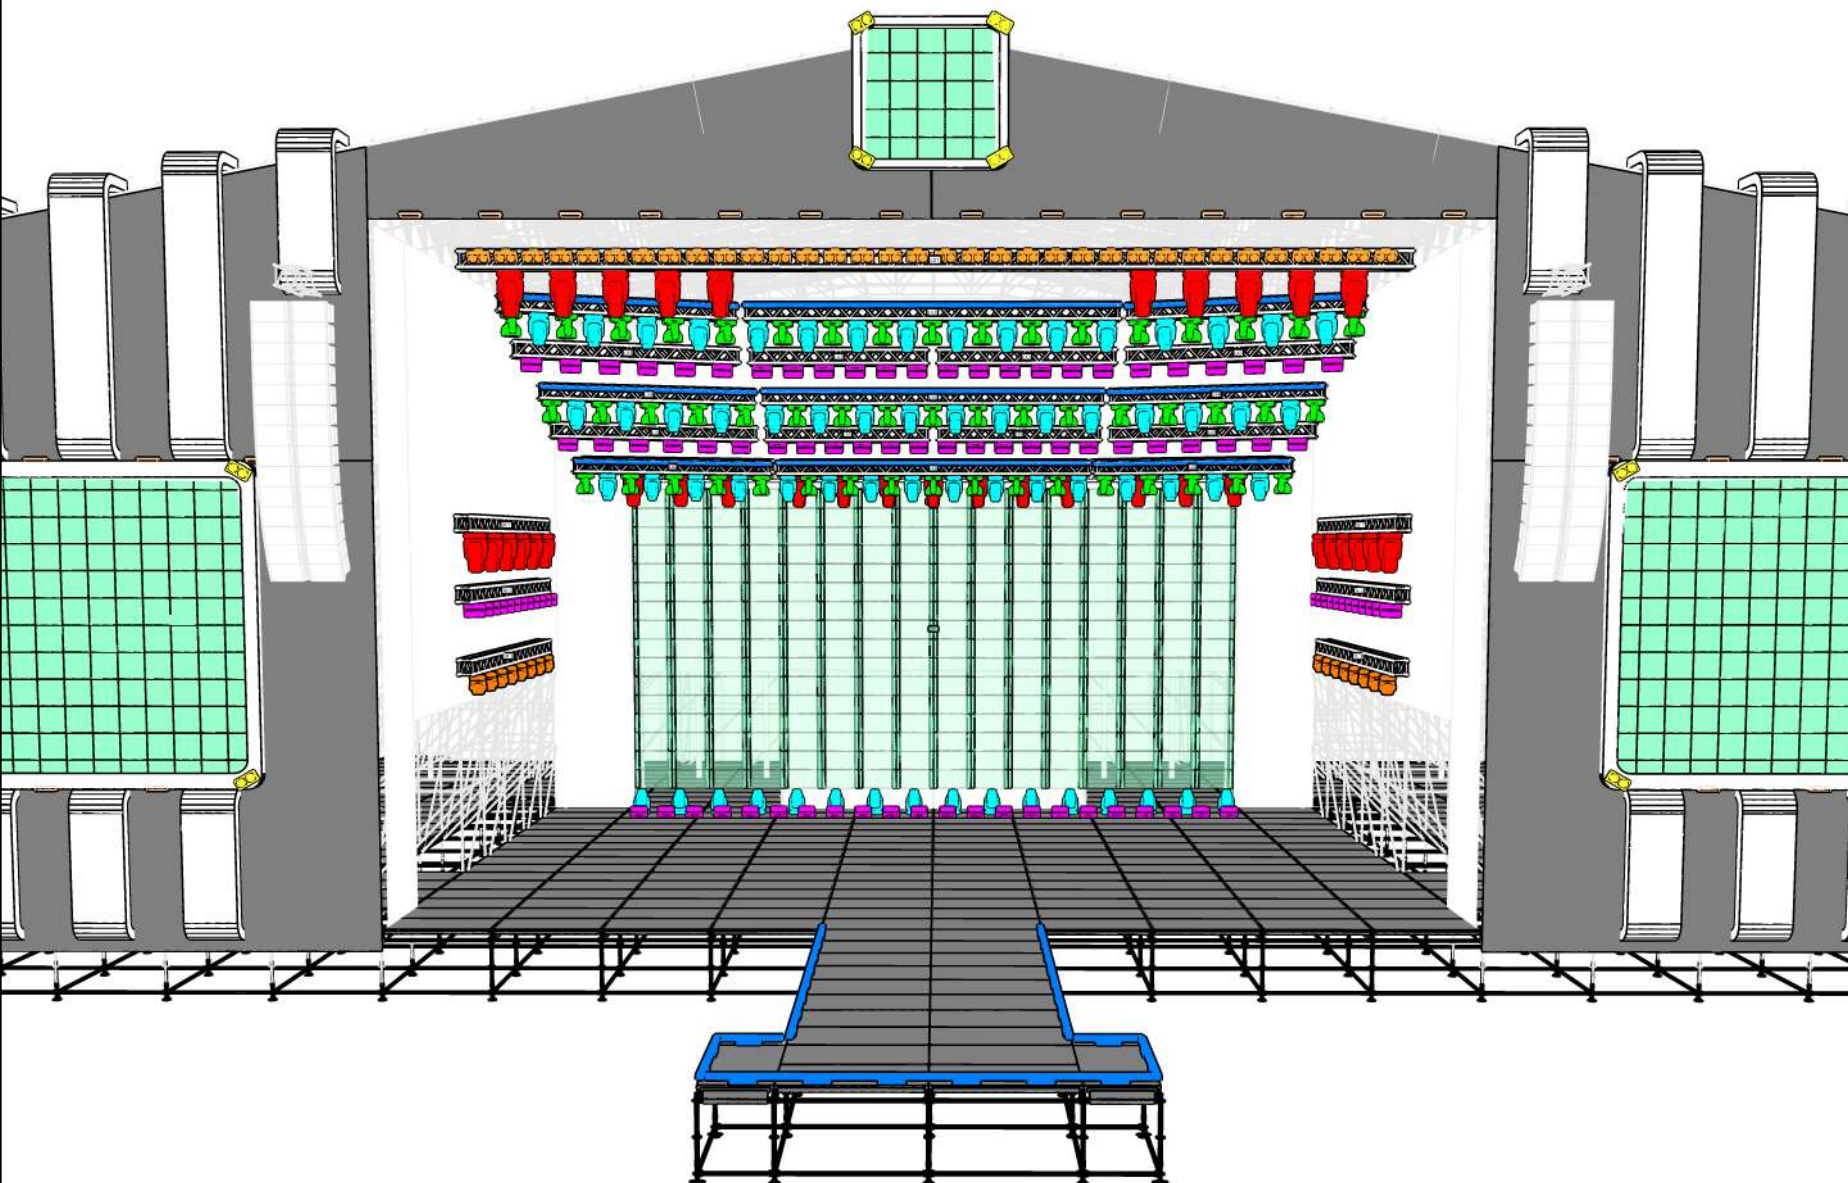

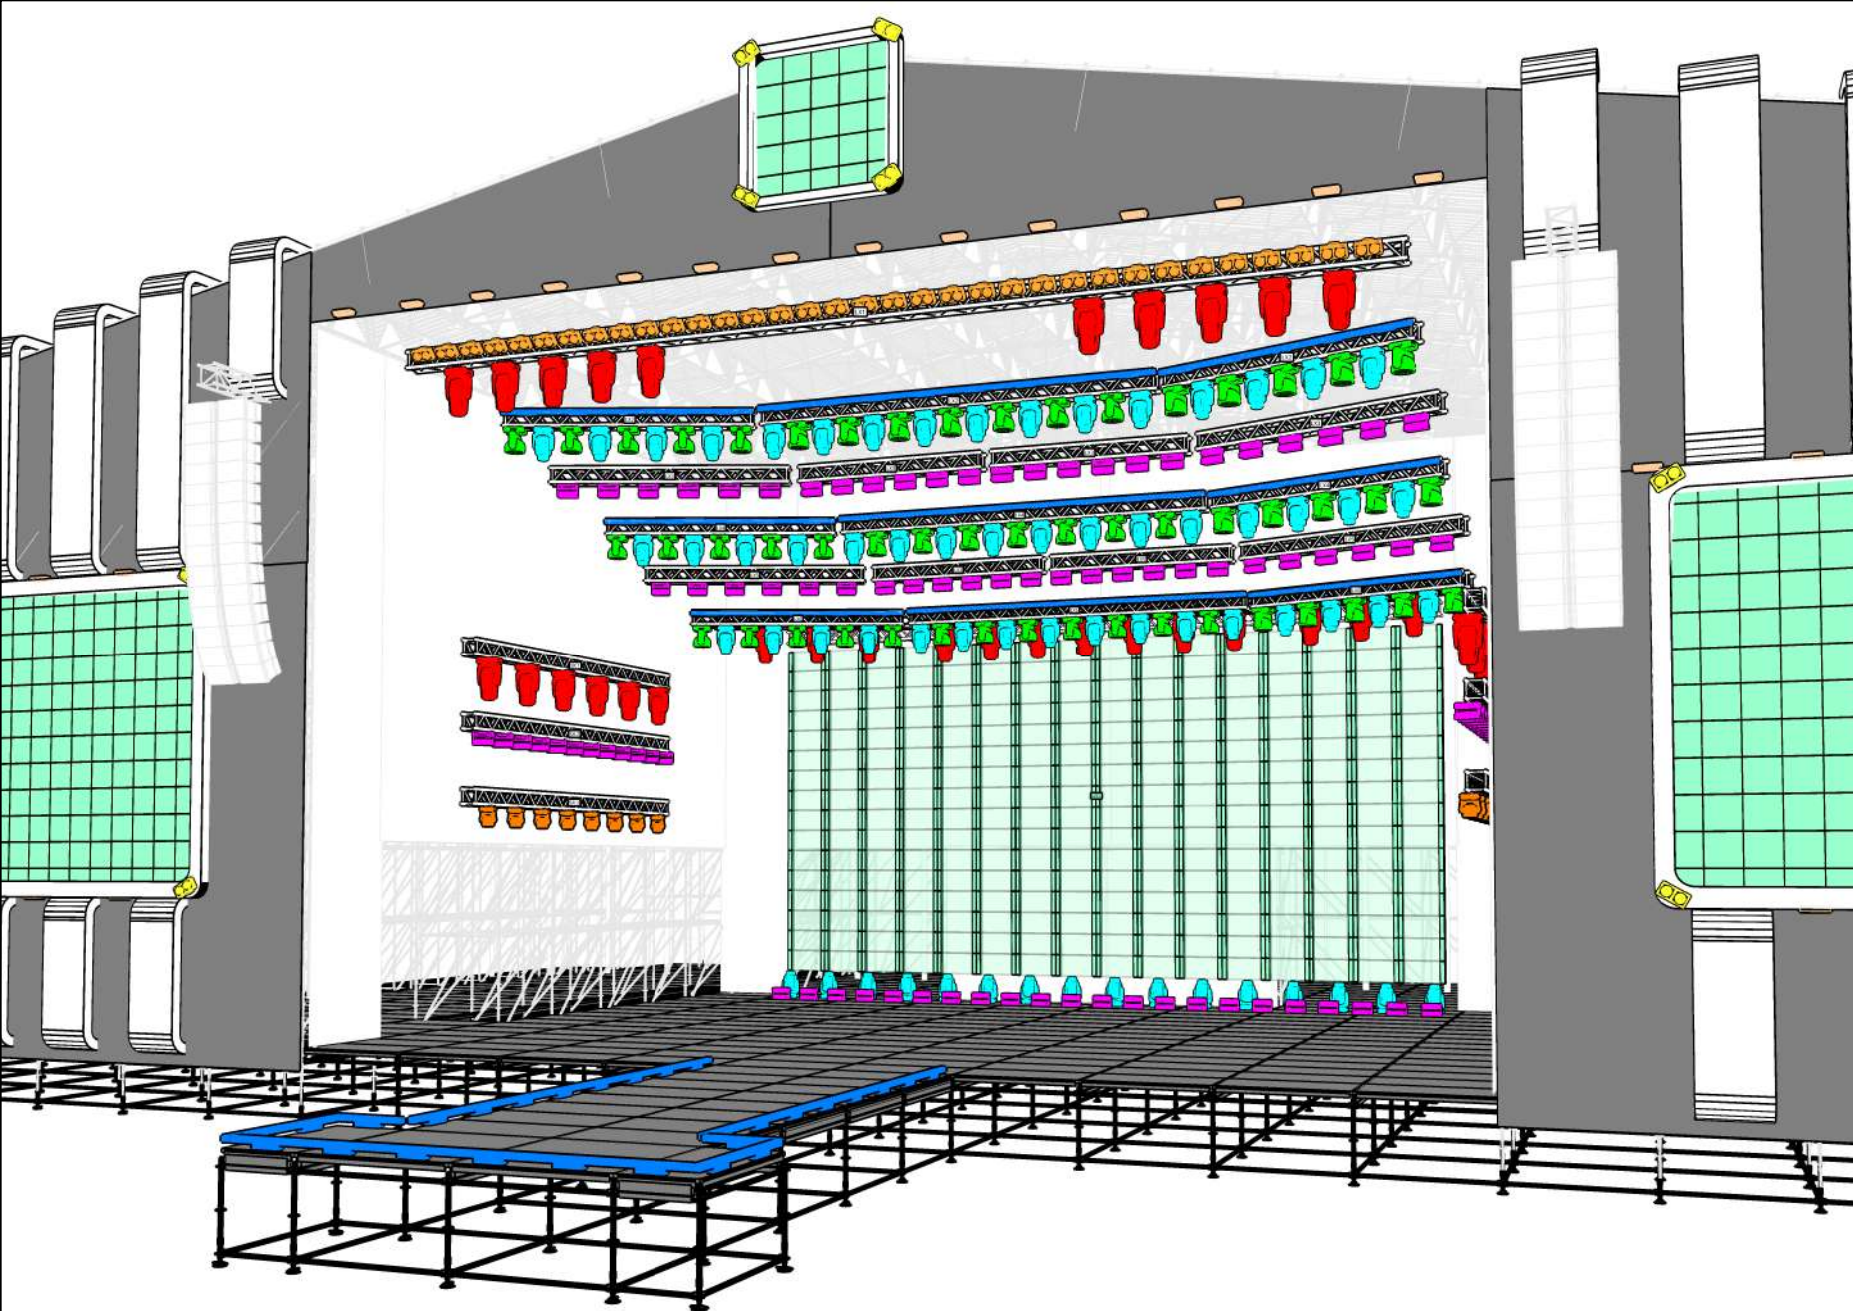

Project
Łódź Summer Festival 2026

Legend:

- JDC Burst 1 (94)
- Pixel Line IP (82)
- Robin MegaPointe (64)
- Cluster B2 FC (58)
- Solar 27Q (56)
- Hy B-Eye K25 (51)
- Robin iForte (34)
- Cluster B2 FC (34)
- Pixel Line IP (16)
- MAC Aura XIP (16)
- Robin iForte FS (5)

Equipment

Count	Name
2	GrandMA3 Fullsize
1	GrandMA3 Light
3	RoboSpots

Revision info

Number: v.1 Date: 21/05/2026

Drawing name:

5.Perspective 2

Project date:

Lato 2026

Project location:

Polska

Client

Lighting Designer

Darek Kozak

Drawing author

dario.kozak

Mail

darek@mech.wtf

Phone

+48725508673

Project
Łódź Summer Festival 2026

Legend:

-  JDC Burst 1 (94)
-  Pixel Line IP (82)
-  Robin MegaPointe (64)
-  Cluster B2 FC (58)
-  Solar 27Q (56)
-  Hy B-Eye K25 (51)
-  Robin iForte (34)
-  Cluster B2 FC (34)
-  Pixel Line IP (16)
-  MAC Aura XIP (16)
-  Robin iForte FS (5)

Equipment

Count	Name
2	GrandMA3 Fullsize
1	GrandMA3 Light
3	RoboSpots

Revision info

Number: v.1 Date: 21/05/2026

Drawing name:
6.Catwalk

Project date:
Lato 2026

Project location:
Polska


Client

Lighting Designer
Darek Kozak

Drawing author
dario.kozak

Mail
darek@mech.wtf

Phone
+48725508673

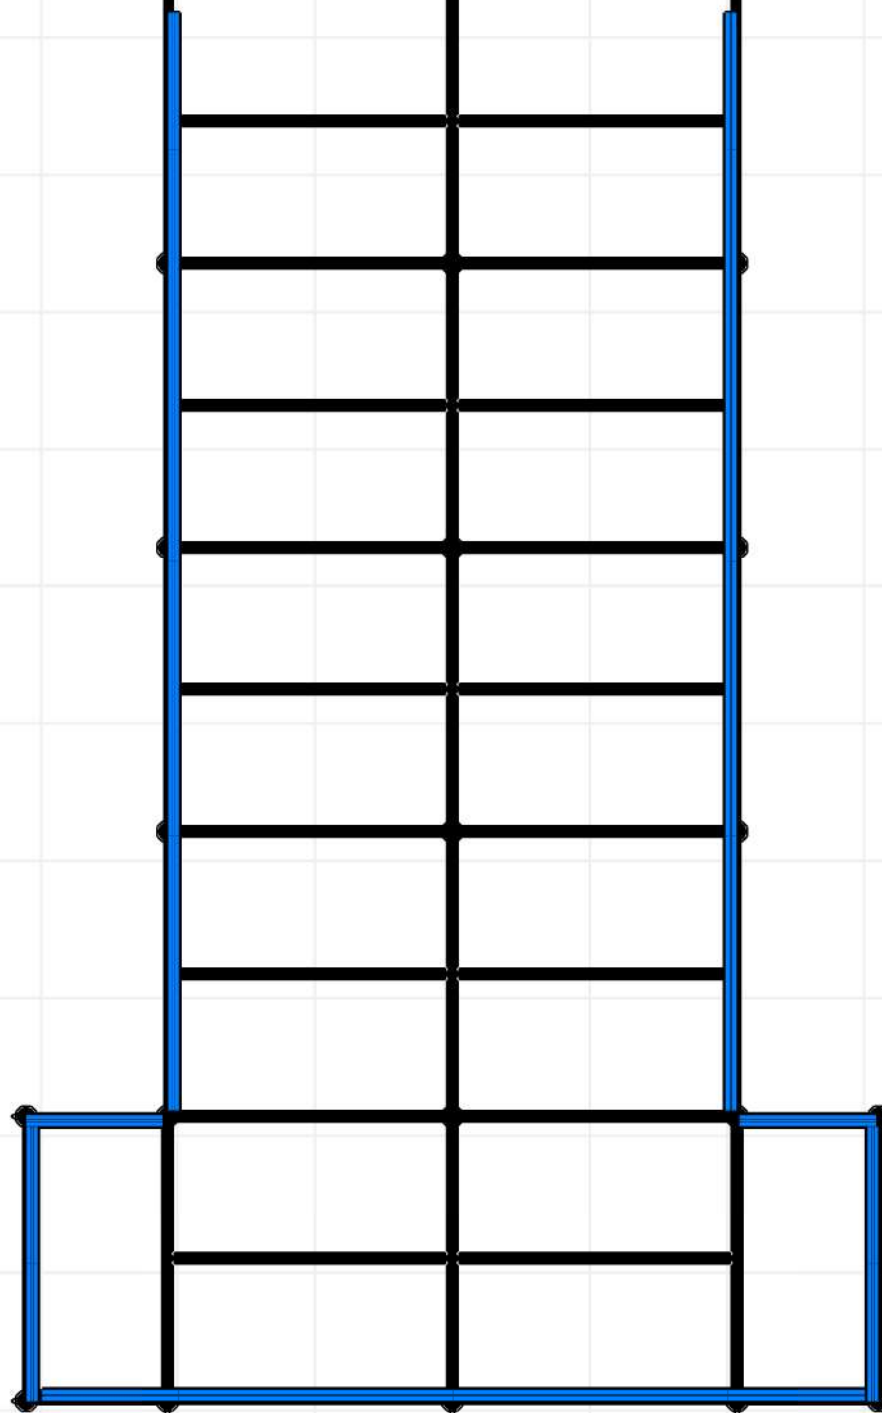

Project
Łódź Summer Festival 2026

Legend:

-  JDC Burst 1 (94)
-  Pixel Line IP (82)
-  Robin MegaPointe (64)
-  Cluster B2 FC (58)
-  Solar 27Q (56)
-  Hy B-Eye K25 (51)
-  Robin iForte (34)
-  Cluster B2 FC (34)
-  Pixel Line IP (16)
-  MAC Aura XIP (16)
-  Robin iForte FS (5)

Equipment

Count	Name
2	GrandMA3 Fullsize
1	GrandMA3 Light
3	RoboSpots

Revision info

Number: v.1 Date: 21/05/2026

Drawing name:
7.SR StageSet

Project date:
Lato 2026

Project location:
Polska


Client

Lighting Designer
Darek Kozak

Drawing author
dario.kozak

Mail
darek@mech.wtf

Phone
+48725508673

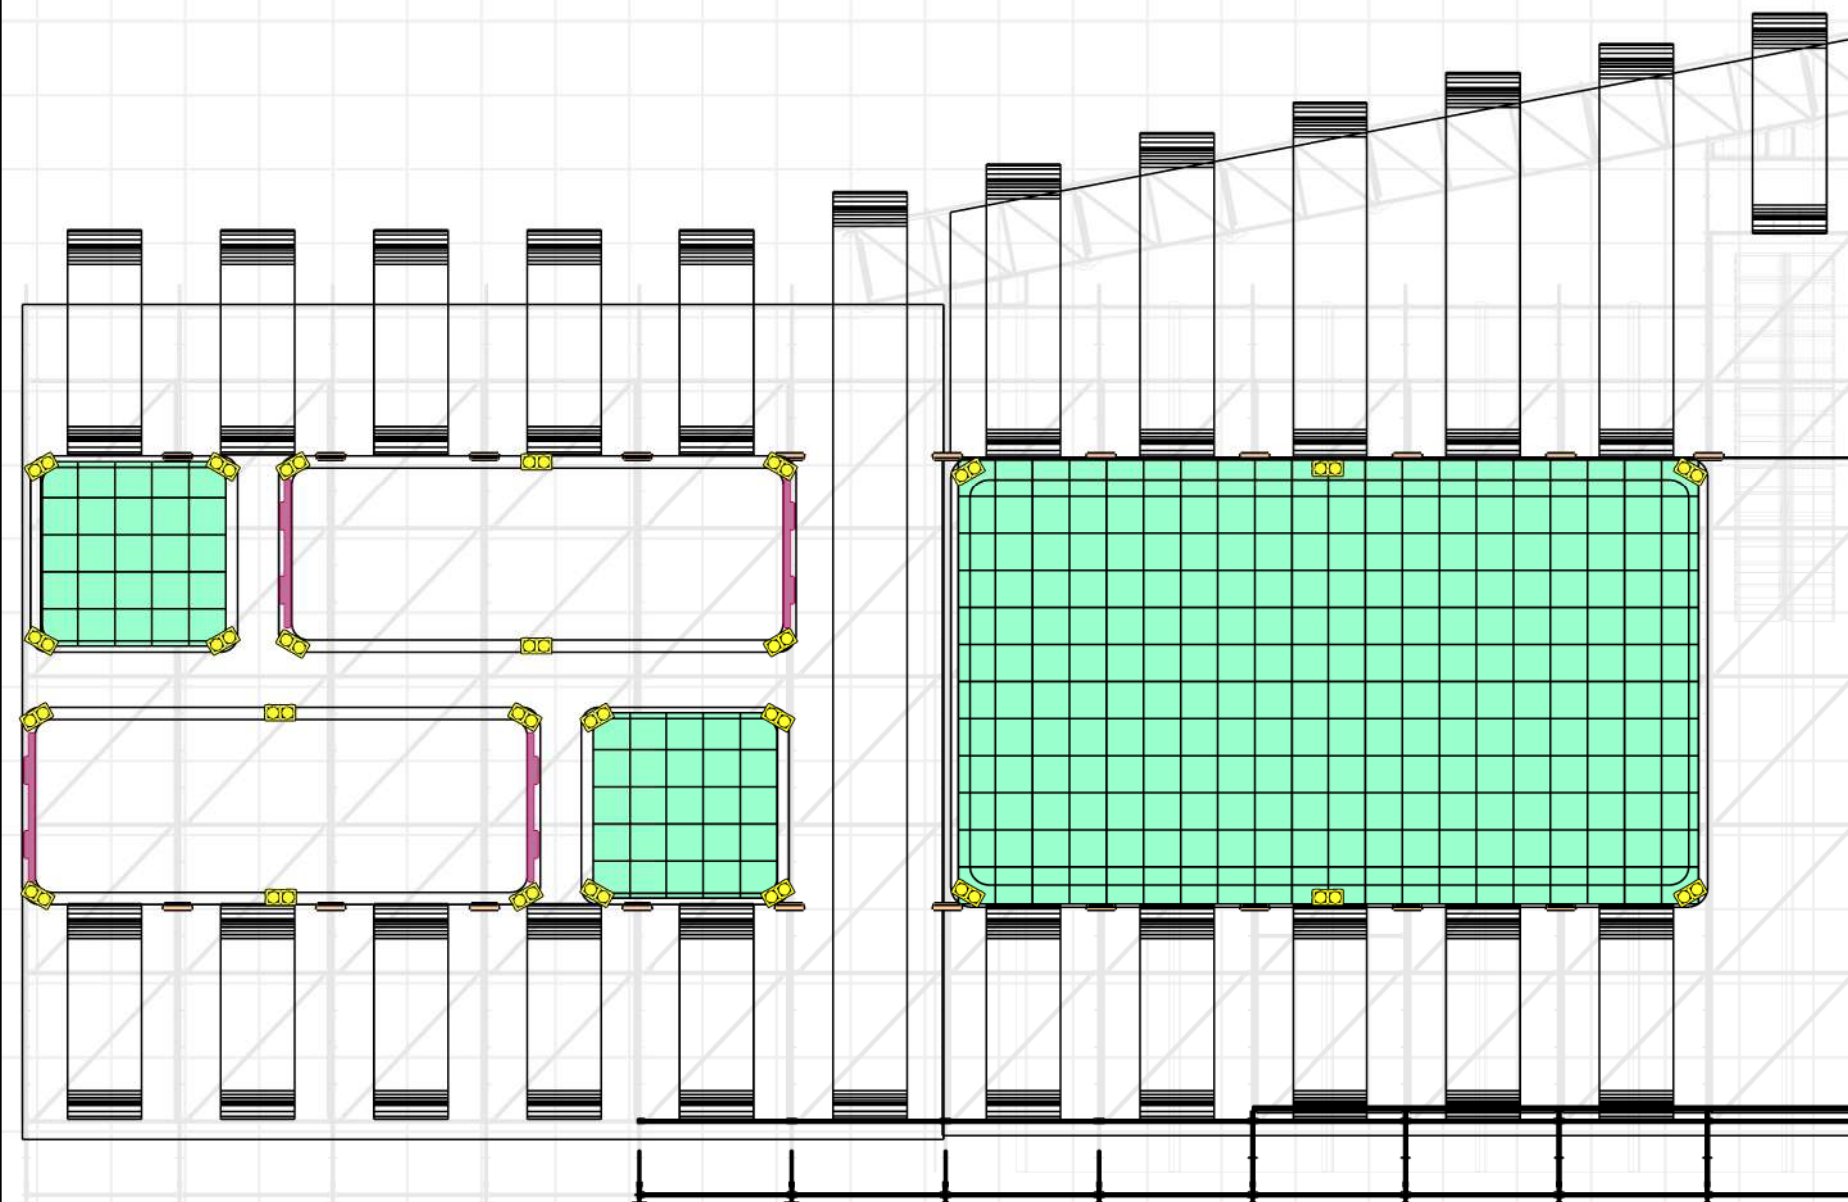

Project
Łódź Summer Festival 2026

Legend:

-  JDC Burst 1 (94)
-  Pixel Line IP (82)
-  Robin MegaPointe (64)
-  Cluster B2 FC (58)
-  Solar 27Q (56)
-  Hy B-Eye K25 (51)
-  Robin iForte (34)
-  Cluster B2 FC (34)
-  Pixel Line IP (16)
-  MAC Aura XIP (16)
-  Robin iForte FS (5)

Equipment

Count	Name
2	GrandMA3 Fullsize
1	GrandMA3 Light
3	RoboSpots

Revision info

Number: v.1 Date: 21/05/2026

Drawing name:
8.SL StageSet

Project date:
Lato 2026

Project location:
Polska

Client

Lighting Designer
Darek Kozak

Drawing author
dario.kozak

Mail
darek@mech.wtf

Phone
+48725508673

